

REVISIONS	BY
8/14/2010	B66
8/20/2010	B66
9/8/2010	B66
9/11/2010	B66
9/16/2010	B66


BUILDINGS#1, #2 & #3
EXISTING CARPORT
ELEVATIONS




110 CAMINO DEL SOL SANTA CRUZ, CA 95062
ph (831) 426-7385 fax (831) 426 7455

SAND DOLLAR BEACH TOWN HOUSE ASSOCIATION
BUILDINGS #1, #2 AND #3 EXTERIOR STAIR REPLACEMENTS
THE SHORE LINE
LA SELVA BEACH, CA 95076
APN 046-331-02 THROUGH 046-331-20


DATE	2/23/2010
SCALE	SHOWN
DRAWN	Revisions
JOB	SPETHA
SHEET	A.3.4
OF	SHEETS

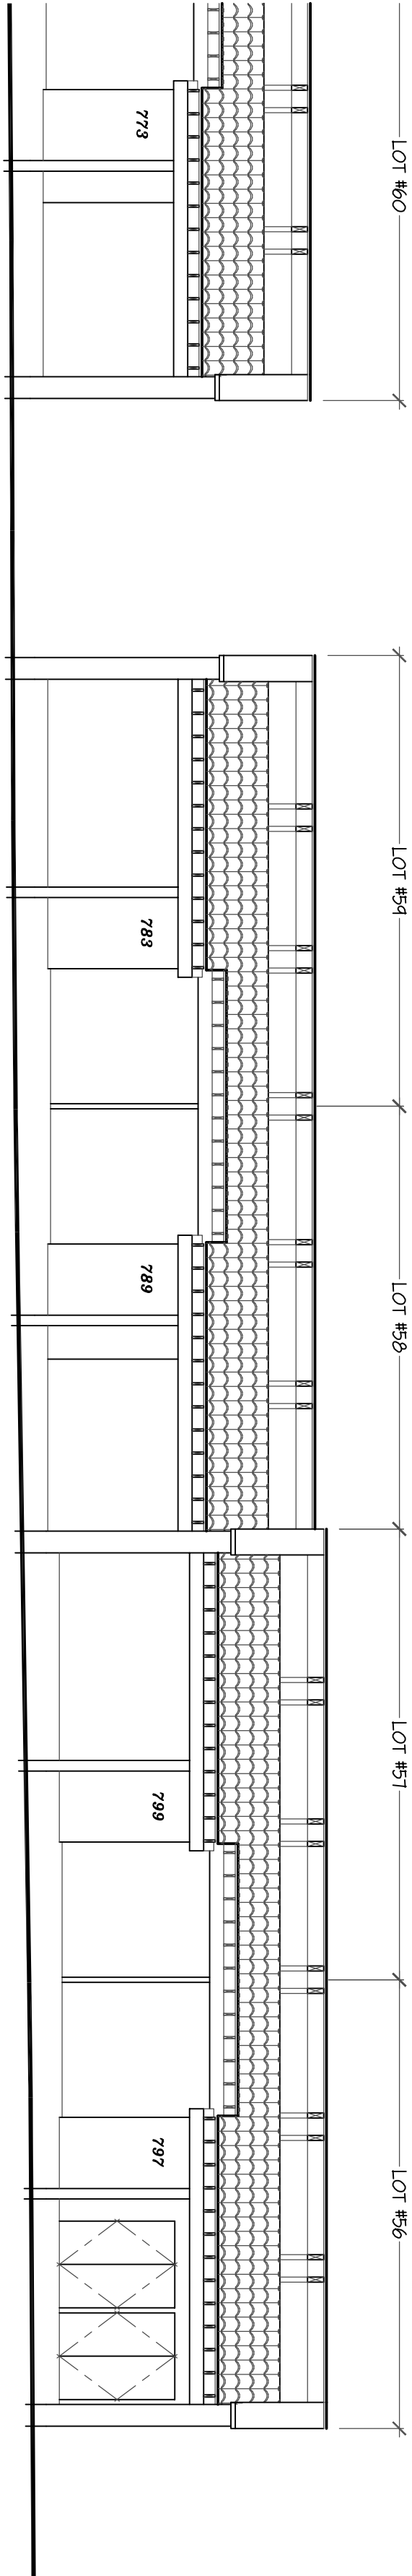

1 BUILDING #1 - EXISTING NORTH ELEVATION
1/8" = 1'-0"

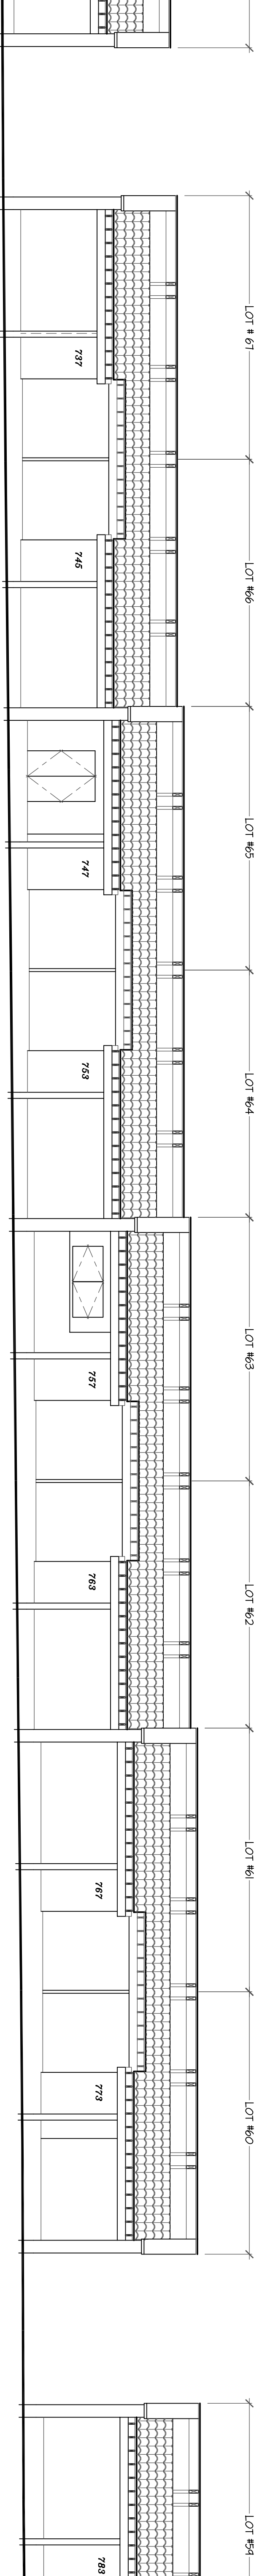

2 BUILDING #2 - EXISTING NORTH ELEVATION
1/8" = 1'-0"

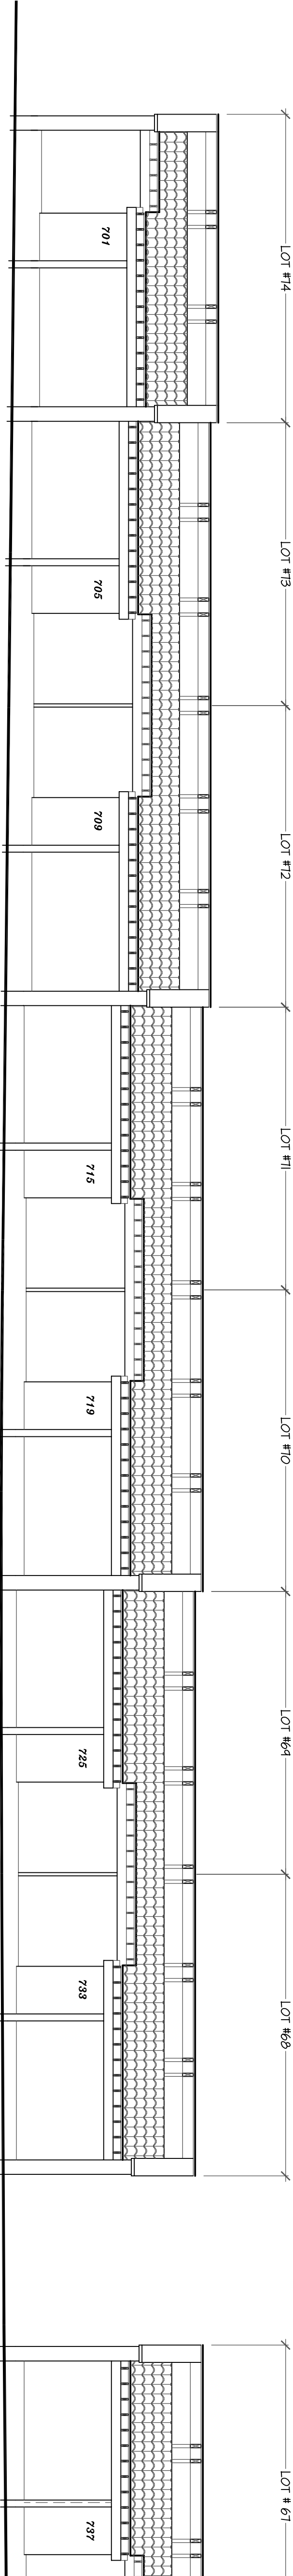

3 BUILDING #3 - EXISTING NORTH ELEVATION
1/8" = 1'-0"