


NOTES


1. ALL EXISTING STORAGE SHOWN IS COVERED UNDER COUNTY DEVELOPMENT PERMIT 95-0145.

2.

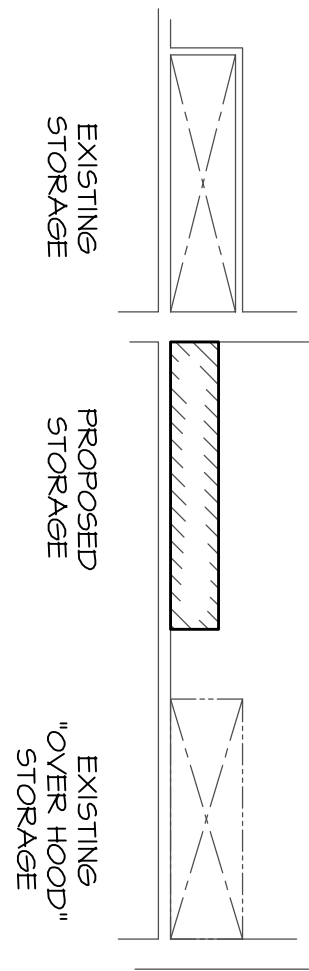

LEGEND

The Shore Line

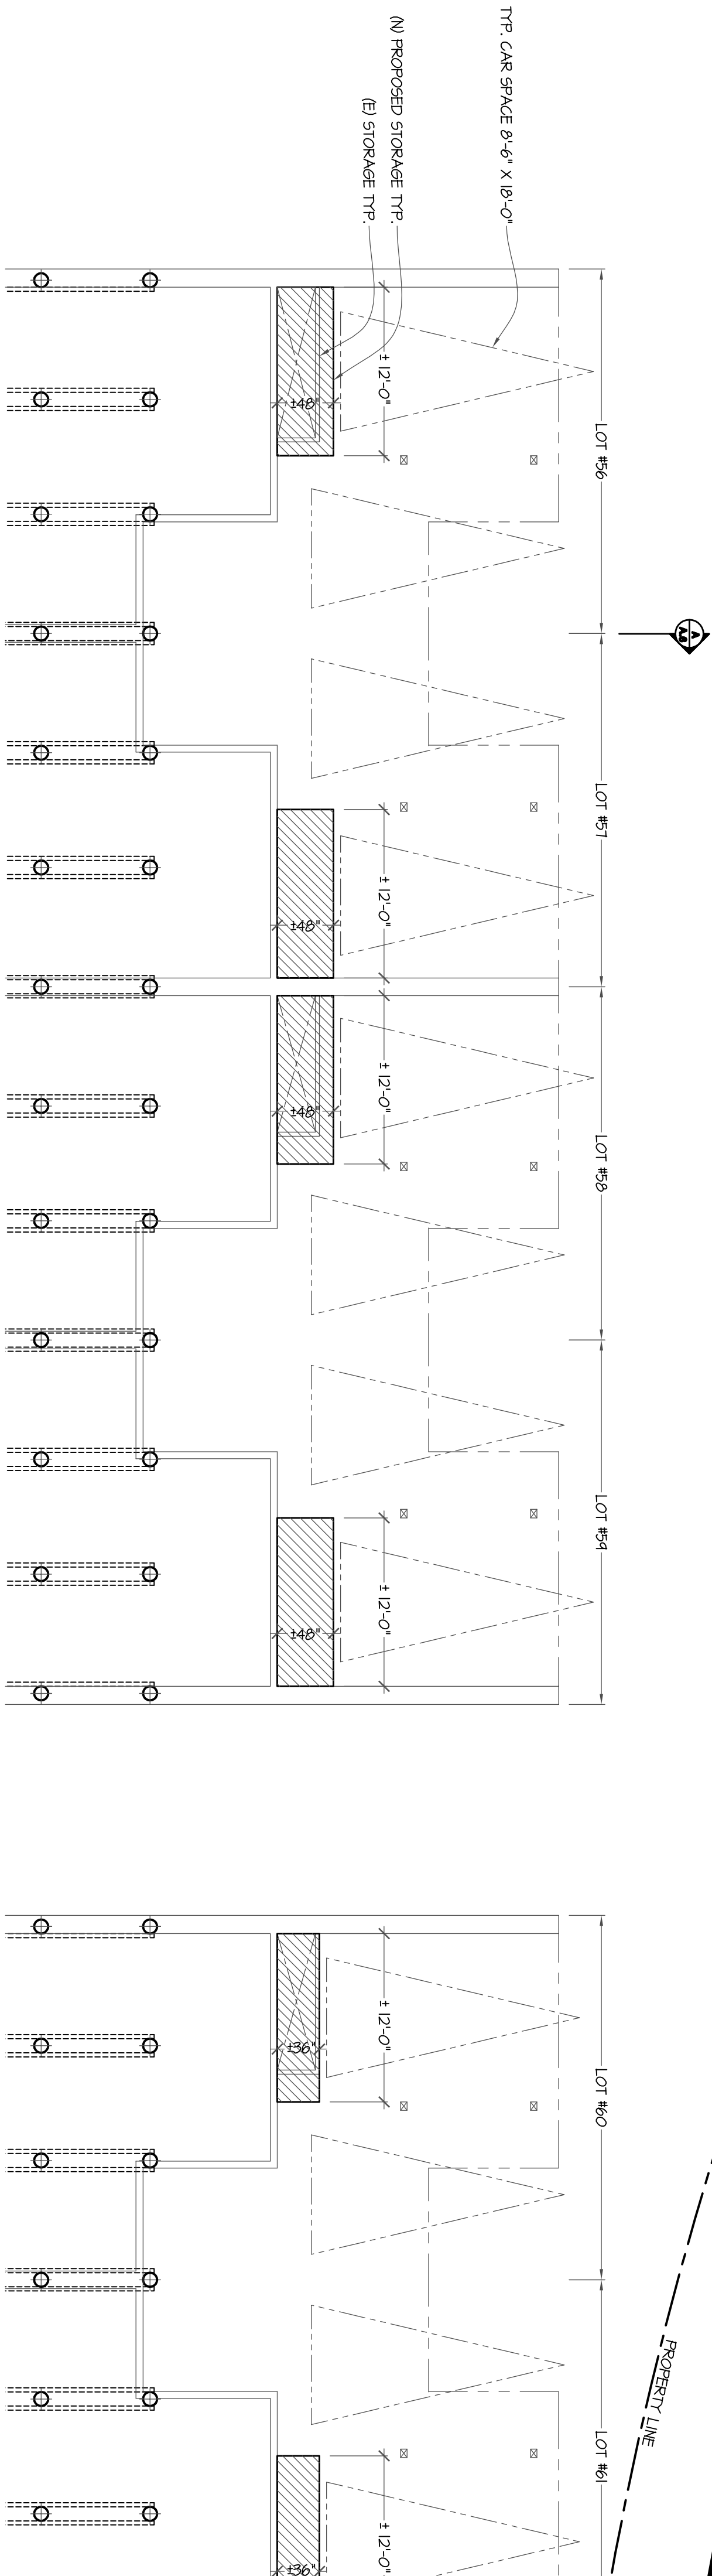

1 BUILDING #1 @ STREET SIDE

A.4.1

1/8" = 1'-0"

| REVISIONS | BY  |
|-----------|-----|
| 8/14/2010 | B66 |
| 8/20/2010 | B66 |
| 9/8/2010  | B66 |
| 9/11/2010 | B66 |
| 9/16/2010 | B66 |
| 9/29/2010 | B66 |

BUILDINGS #1

PROPOSED CARPORT STORAGE

PLAN VIEWS

110 CAMINO DEL SOL

ph (831) 426-7385



SANTA CRUZ, CA 95062

fax (831) 426 7455

SAND DOLLAR BEACH TOWN HOUSE ASSOCIATION

BUILDINGS #1, #2 AND #3 EXTERIOR STAIR REPLACEMENTS

THE SHORE LINE

LA SELVA BEACH, CA 95076

APN 046-331-02 THROUGH 046-331-20